




DETAILED PARK PLAN
SCALE: 1"=30'

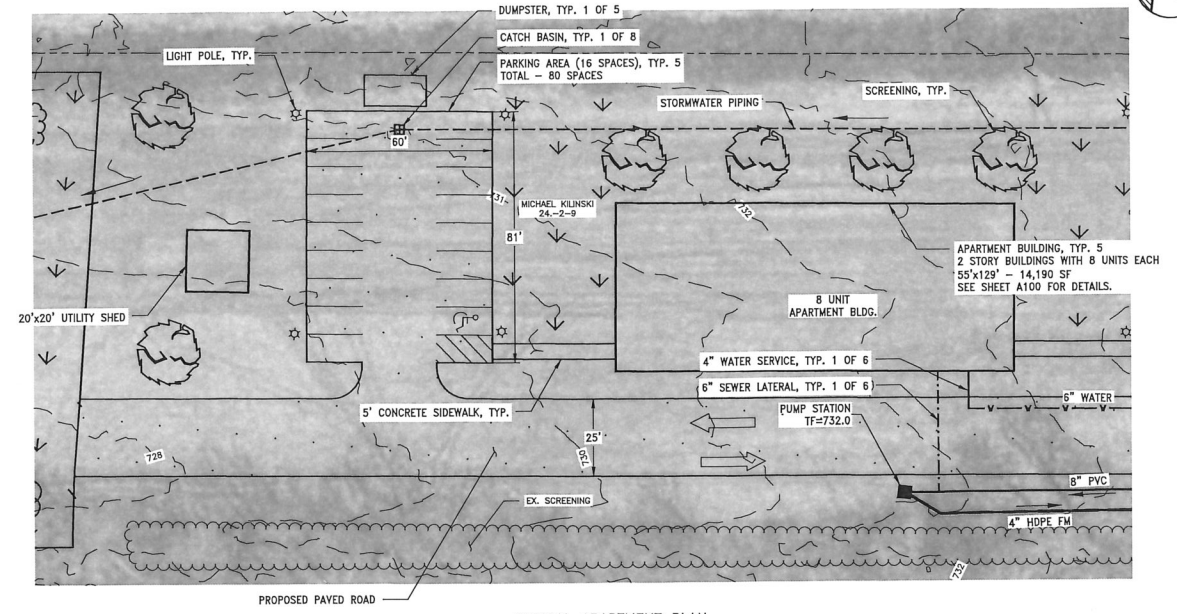

TYPICAL APARTMENT PLAN
SCALE: 1"=30'

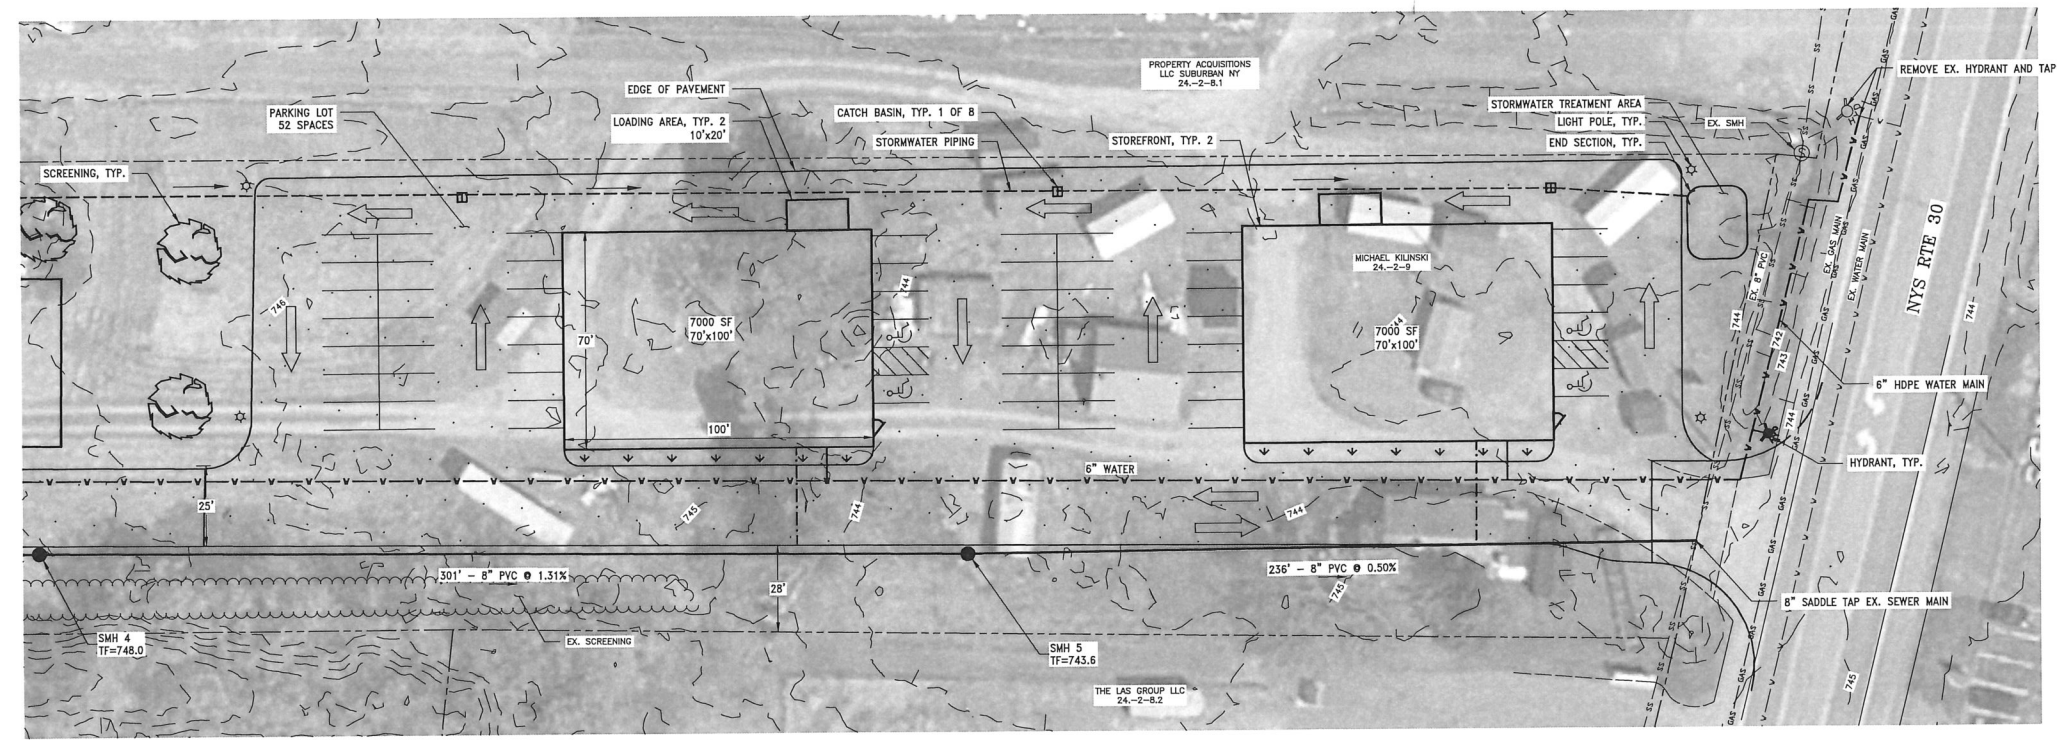

DETAILED BUSINESS PARK PLAN
SCALE: 1"=30'

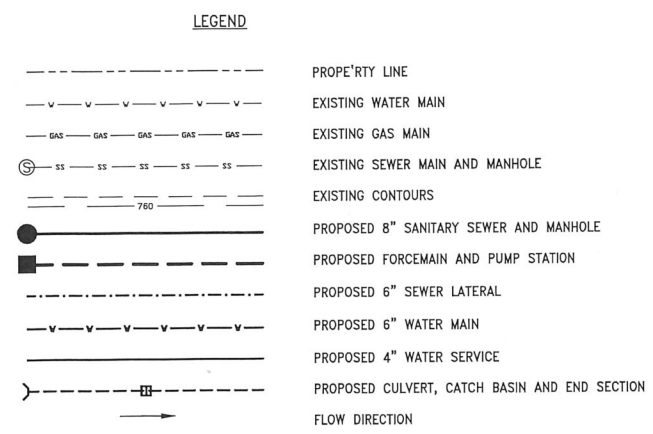

Lamont Engineers
ENGINEERS - PLANNERS
FACILITY OPERATIONS
197 ELM ST., COBLESKILL, NY 12045
(518) 234-4028
www.lamontengineers.com

Consultant

4696 NYS-30 DEVELOPMENT
TAX PARCEL NO. 24.-2-9
TOWN OF AMSTERDAM
MONTGOMERY COUNTY NEW YORK STATE

UNAUTHORIZED ALTERATION AND/OR ADDITION TO THIS DOCUMENT AND/OR UNAUTHORIZED USE OR REUSE OF THIS DOCUMENT ON A PROJECT OTHER THAN THAT INDICATED ON THIS DOCUMENT IS A VIOLATION OF THE NEW YORK STATE EDUCATION LAW AND THE CONTRACT FOR PROFESSIONAL SERVICES AND IS THEREFORE PROHIBITED.

Stamp

Issue No.	Date	Description
1	12/29/23	SITE PLAN REVIEW

Project Number	2023044
Drawn By	SK
Designed By	BJB
Checked By	BJB
Date	6/26/23
Scale	AS SHOWN
File Name	4696 NY-30

Sheet Title
DETAILED SITE PLANS

Sheet No.
C20